

LAYOUT PLAN SHOWING THE PROPERTY



OF
QUICK ACCESS MACRO AND MICRO LTD.
LIGHT ESTATE 6

ALONG GVERNMENT SECONDARY SCHOOL ROAD, IGBONNA OYUN L.G.A., KWARA STATE.

AREA:-8771.50SQM

ORIGIN:- UTM ZONE 31

SCALE:-1:3000

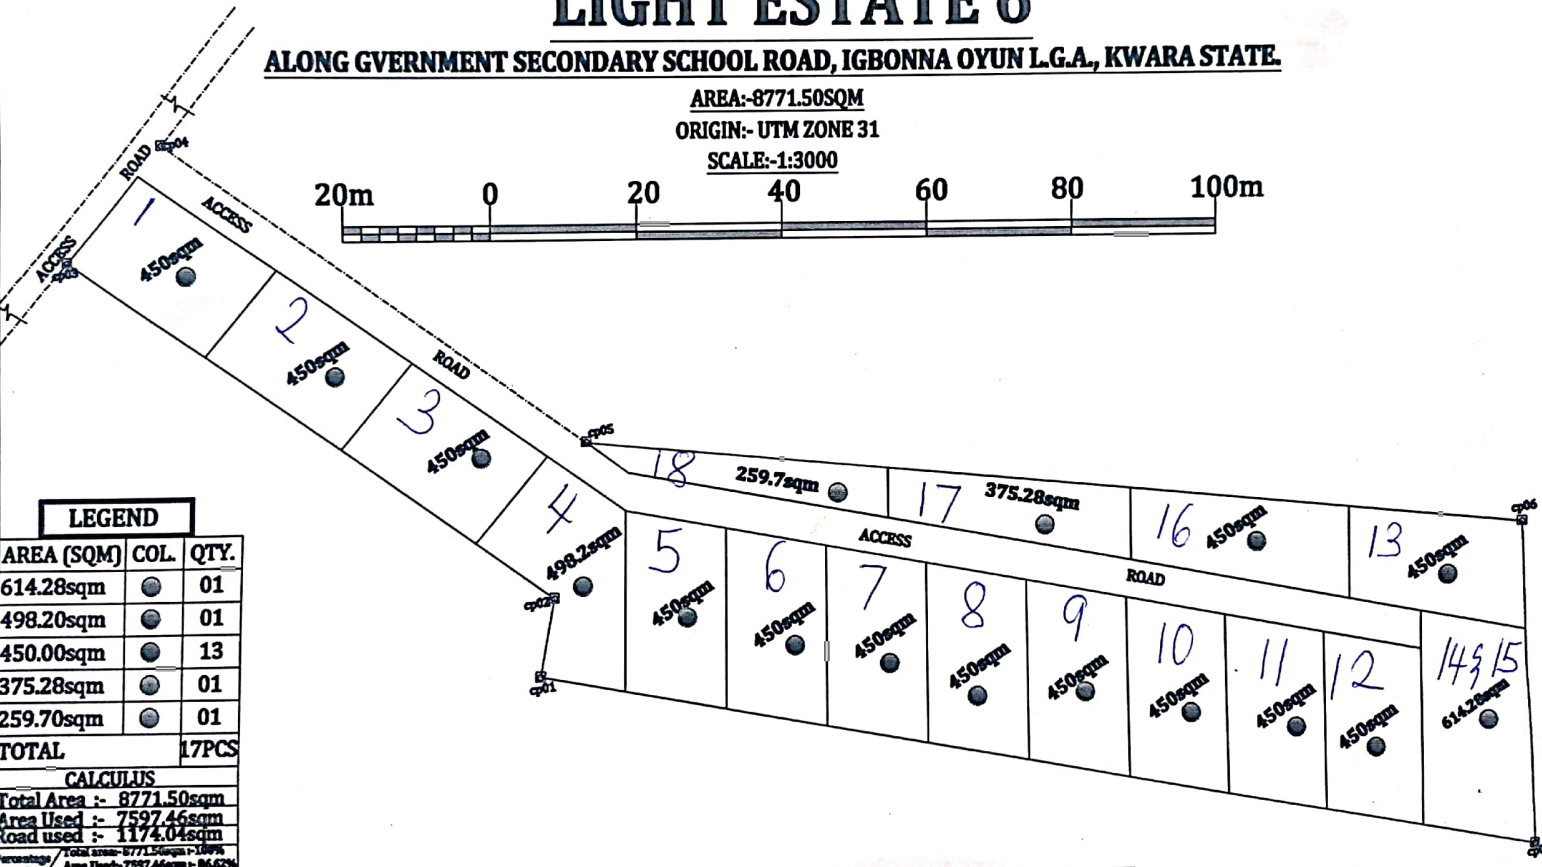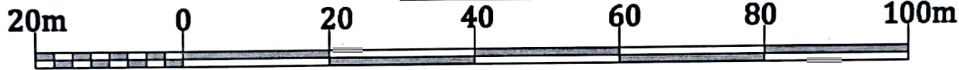

LEGEND

AREA (SQM)	COL.	QTY.
614.28sqm	●	01
498.20sqm	●	01
450.00sqm	●	13
375.28sqm	●	01
259.70sqm	●	01
TOTAL		17PCS

CALCULUS

Total Area :-	8771.50sqm
Area Used :-	7597.46sqm
Road used :-	1174.04sqm
Percentage used	86.62%
Road Used:-	1174.04sqm = 13.38%

PLAN No

MAPHIZ CONSULTANTS
 ARCH. DESIGN, STRUCTURAL DESIGN, LAY-OUT DESIGN,
 LAND SURVEY, BUILDING CONSTRUCTION.
 TEL:-0813061700 / 0813062644

DATE :- SEPTEMBER 2020 02